




SITE PLAN 1:500

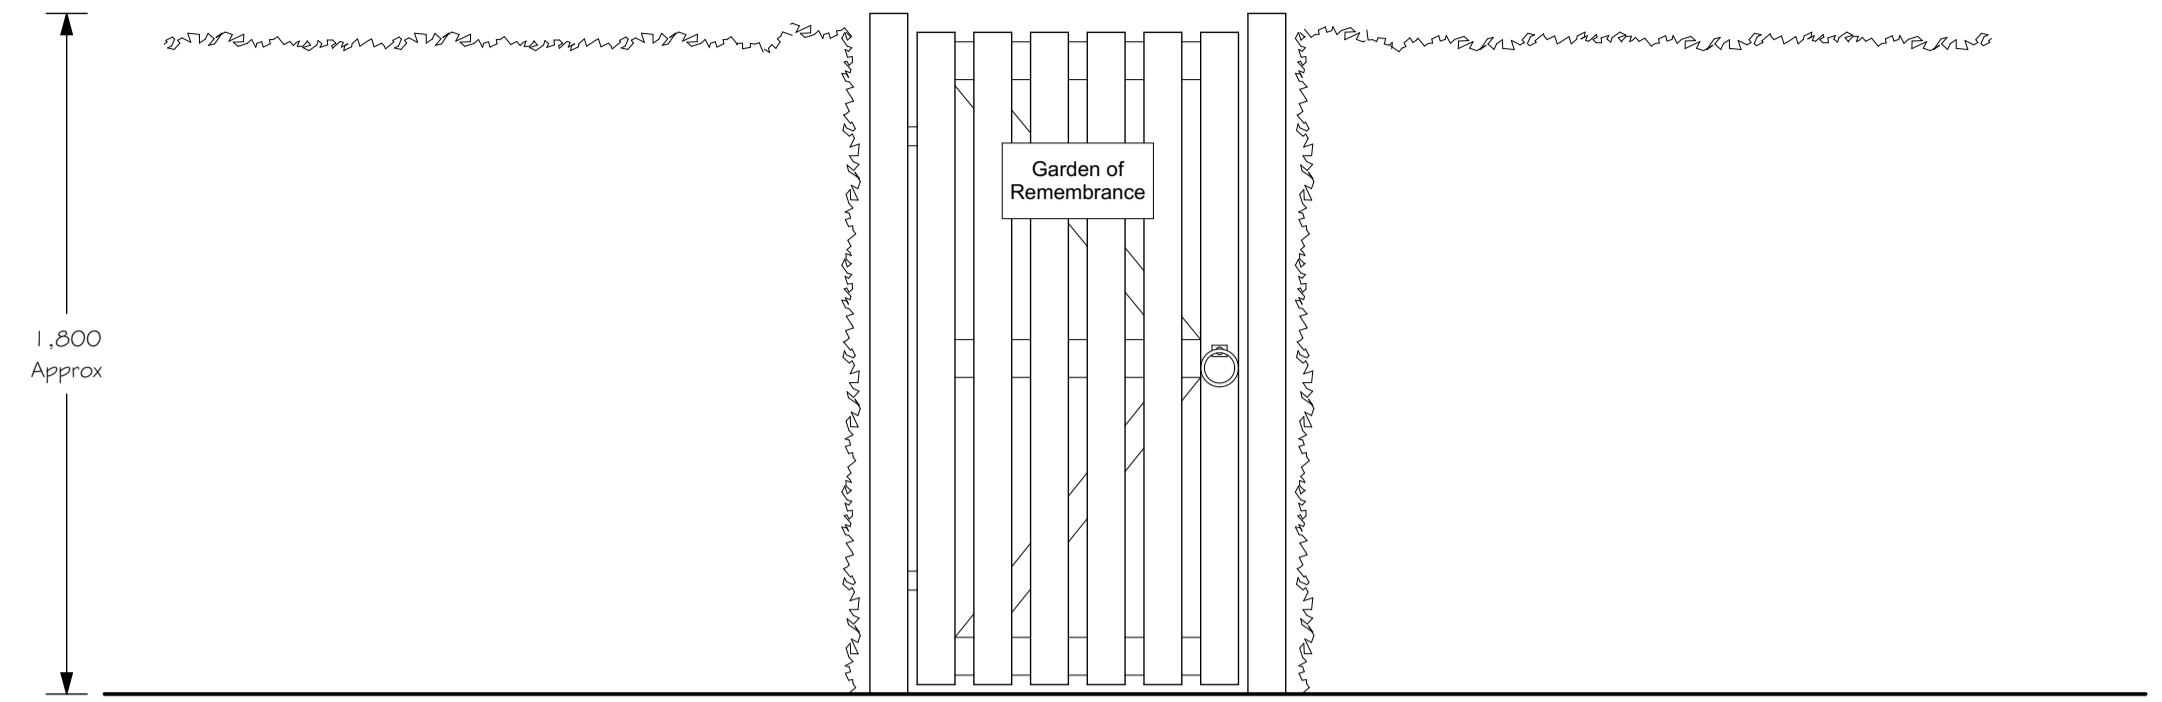

PROPOSED GATE ELEVATION 1:20

 

THIS DRAWING IS COPYRIGHT. It must not be traced or copied in any way or form, in part or whole, without prior written consent and may only be used by the present owner in relation to the property on the drawing unless otherwise agreed in writing with MUNDAY & CRAMER. DO NOT SCALE FROM THIS DRAWING. Dimensions are stated for guidance only. The contractor is to verify all dimensions & boundary positions on site before commencement and prior to making workshop drawings or purchasing materials. The Contractor should in accordance with the Building Regulations meet the Building Inspector on site before commencement of any works. Please advise Munday & Cramer of any trees found within 40 metres of the proposed works that are not noted on the plans prior to commencement of works.

16.03.2020		-	Client issue	Drawing title: PROPOSED SITE PLAN		Client: MR WISEMAN	
Date	Rev	Description	© copyright	Project: CHANGE OF USE		Drawn by: Dan H	
				Address: ST MARY'S CHURCH, LONDON ROAD CHELMSFORD ESSEX, CM2 8TE		Revision: H601/02	
				Note: All Scales relate to A1 paper size - (Do not print at fit to page)		 MUNDAY + CRAMER 39 KNIGHT STREET SOUTH WOODHAM FERRERS ESSEX CM3 5ZL 01245 326200 www.mcessex.co.uk	